

JOHNETTA GREEN
123.68 - 2 - 49
4 TREE BROOK DRIVE




- LANDSCAPE NOTES:**
1. ALL PLANTS SHALL MEET OR EXCEED THE MINIMUM REQUIREMENTS AS NOTED IN THE LATEST EDITION OF THE AMERICAN STANDARDS FOR NURSERY STOCK BY THE AMERICAN NURSERY & LANDSCAPE ASSOCIATION, AND 2601-2004.
 2. THE CONTRACTOR SHALL BE RESPONSIBLE FOR HIS OWN QUANTITY TAKEOFFS.
 3. THE CONTRACTOR SHALL BE RESPONSIBLE FOR VERIFYING UNDERGROUND UTILITIES PRIOR TO THE START OF CONSTRUCTION.
 4. ALL TREES SHALL BE LOCATED A MINIMUM DISTANCE OF FIVE FEET (5') FROM THE HORIZONTAL LINE OF UNDERGROUND UTILITIES TO THE PLANT BALL.
 5. ALL TREES SHALL BE LOCATED A MINIMUM DISTANCE OF TEN FEET (10') FROM THE HORIZONTAL LINE OF OVERHEAD UTILITIES TO THE PLANT BALL.
 6. PLANTING SOIL MIXTURE SHALL HAVE A RATIO BY VOLUME OF FOUR PARTS TOPSOIL TO ONE PART PEAT. SOIL AMENDMENTS TO BE MODIFIED PER INDIVIDUAL PLANT MATERIAL REQUIREMENTS.
 7. STAKE TREES IMMEDIATELY AFTER PLANTING. REFER TO DETAIL.
 8. PROVIDE ALL PLANTING BEDS WITH A CONTINUOUS 3" LAYER OF MULCH. MULCH SHALL BE PROVIDED AS FOLLOWS:
FOR BUILDING FOUNDATION PLANTING BEDS, PROVIDE A 3" LAYER OF WASHED COBBLES 1"-3" IN SIZE. PROVIDE WEED BARRIER MATERIAL BETWEEN SOIL AND MULCH LAYER.
FOR ALL OTHER LANDSCAPE PLANTING BEDS PROVIDE SHREDDED HARDWOOD MULCH PER DETAILS.
 9. SEED ALL AREAS NOT PAVED, PLANTED OR SPECIFIED OTHERWISE WITH LAWN SEED.
A. LAWN SEED MIXTURE SHALL BE PROVIDED AS FOLLOWS:

	% BY WEIGHT	% BY PURITY	% GERM
"REVELL", "LOTARION" & "MORNING STAR"	40	85	85
PERENNIAL RYE GRASS	40	85	85
JAMES TOWN II, "FORTRESS", "DINKYVA"	20	97	80
RED TESCUE	40	85	80
"BARON" & "MIDNIGHT"	40	85	80
KENTUCKY BLUEGRASS	40	85	80


 SEEDING RATE: 6.0 LBS PER 1,000 SF.
 MULCH: STRAW AT TWO TONS PER ACRE, OR WOOD FIBER MULCH
 USED WITH A HYDROSEEDING APPLICATION METHOD, WITH INCHES.
 STARTING FERTILIZER: 5:10:10 AT 20 LBS PER 1,000 SF.
 PLEASE REFER TO BME DRAWING # 2681A-03 / EROSION CONTROL PLAN FOR FURTHER SEEDING REQUIREMENTS E. : TEMPORARY SEEDING AND SPECIALIZED SEED MIXES.
 10. PROPOSED PLANT MATERIALS SHALL BE FIELD LOCATED, AND THE CONTRACTOR SHALL PERFORM A ROUGH TAKEOFF OF PLANTINGS FOR REVIEW AND APPROVAL BY LANDSCAPE ARCHITECT PRIOR TO PLANTING.
 11. EXISTING TREES TO BE SAVED ARE TO BE PROTECTED BY ORANGE CONSTRUCTION FENCE. SEE TREE PROTECTION DETAIL ON BME DWG. #2681A-06.
 12. THE CONTRACTOR SHALL BE RESPONSIBLE FOR CARE AND MAINTENANCE OF PLANT MATERIALS AND SEEDS AREAS UNTIL FINAL ACCEPTANCE. ONCE THE LANDSCAPING IS ACCEPTED BY THE OWNER, THE LANDSCAPE MAINTENANCE IS TO BE PROVIDED BY OWNER/ OWNER REPRESENTATIVE FOR THE (2) TWO YEAR MAINTENANCE GUARANTEE PERIOD.
 13. ANY PROPOSED DEVIATION TO THE LANDSCAPING PLAN MUST FIRST BE REVIEWED AND APPROVED BY THE PLANNING BOARD CHAIRMAN AND THE DIRECTOR OF ENGINEERING AND PLANNING PRIOR TO THE INSTALLATION OF THE PROPOSED LANDSCAPING CHANGES.

SITE PLANT MATERIALS LIST

QTY	KEY	BOTANICAL NAME	COMMON NAME	SIZE	ROOT	COMMENTS
TREES						
3	AA	Amelanchier x grandiflora 'Autumn Brilliance'	Autumn Brilliance Serviceberry	2'-2.5 cal	B&B	
8	AXF	Acer x freemanii 'Autumn Blaze'	Autumn Blaze Maple	2'-2.5 cal	B&B	
6	CC	Cercis canadensis 'Forest Pansy'	Forest Pansy Redbud	2'-2.5 cal	B&B	
3	CF	Cornus florida	Flowering Dogwood	2'-2.5 cal	B&B	
8	CK	Cornus dogwood	Kousa Dogwood	2'-2.5 cal	B&B	
3	CO	Carya ovata	Shagbark Hickory	2'-2.5 cal	B&B	
6	CV	Crataegus viridis 'Winter King'	Winter King Hawthorn	2'-2.5 cal	B&B	
4	CP	Cladonia kermadecensis	Yellowwood	2'-2.5 cal	B&B	
13	CT	Cladonia lizae var. inermis 'Shodmaster'	Honeylocust	2'-2.5 cal	B&B	
4	NS	Nyssa sylvatica	Black Gum	2'-2.5 cal	B&B	
15	PG	Picea glauca 'Densata'	Black Hills Spruce	5'-6' HL	B&B	
3	PS	Pinus strobus	White Pine	5'-6' HL	B&B	
9	UA	Ulmus americana 'Valley Forge'	American Elm	2'-2.5 cal	B&B	
4	SA	Sassafras albidum	Sassafras	2'-2.5 cal	B&B	
7	QR	Quercus rubra	Red Oak	2'-2.5 cal	B&B	
6	QV	Quercus velutina	Black Oak	2'-2.5 cal	B&B	
7	LT	Liriodendron tulipifera	Tulip Tree	2'-2.5 cal	B&B	

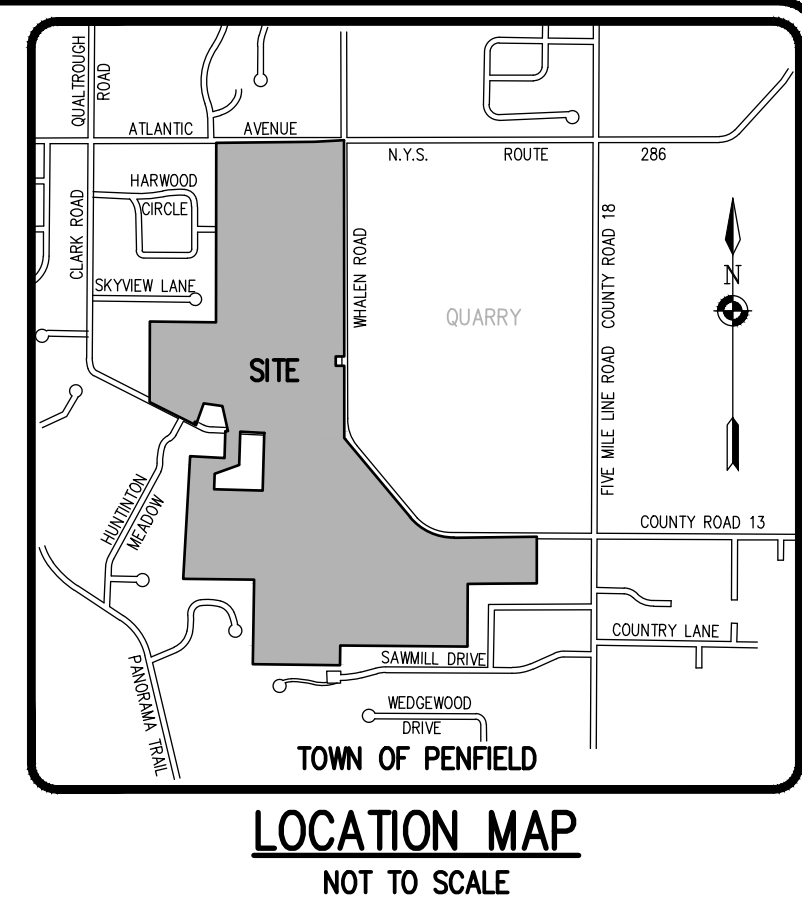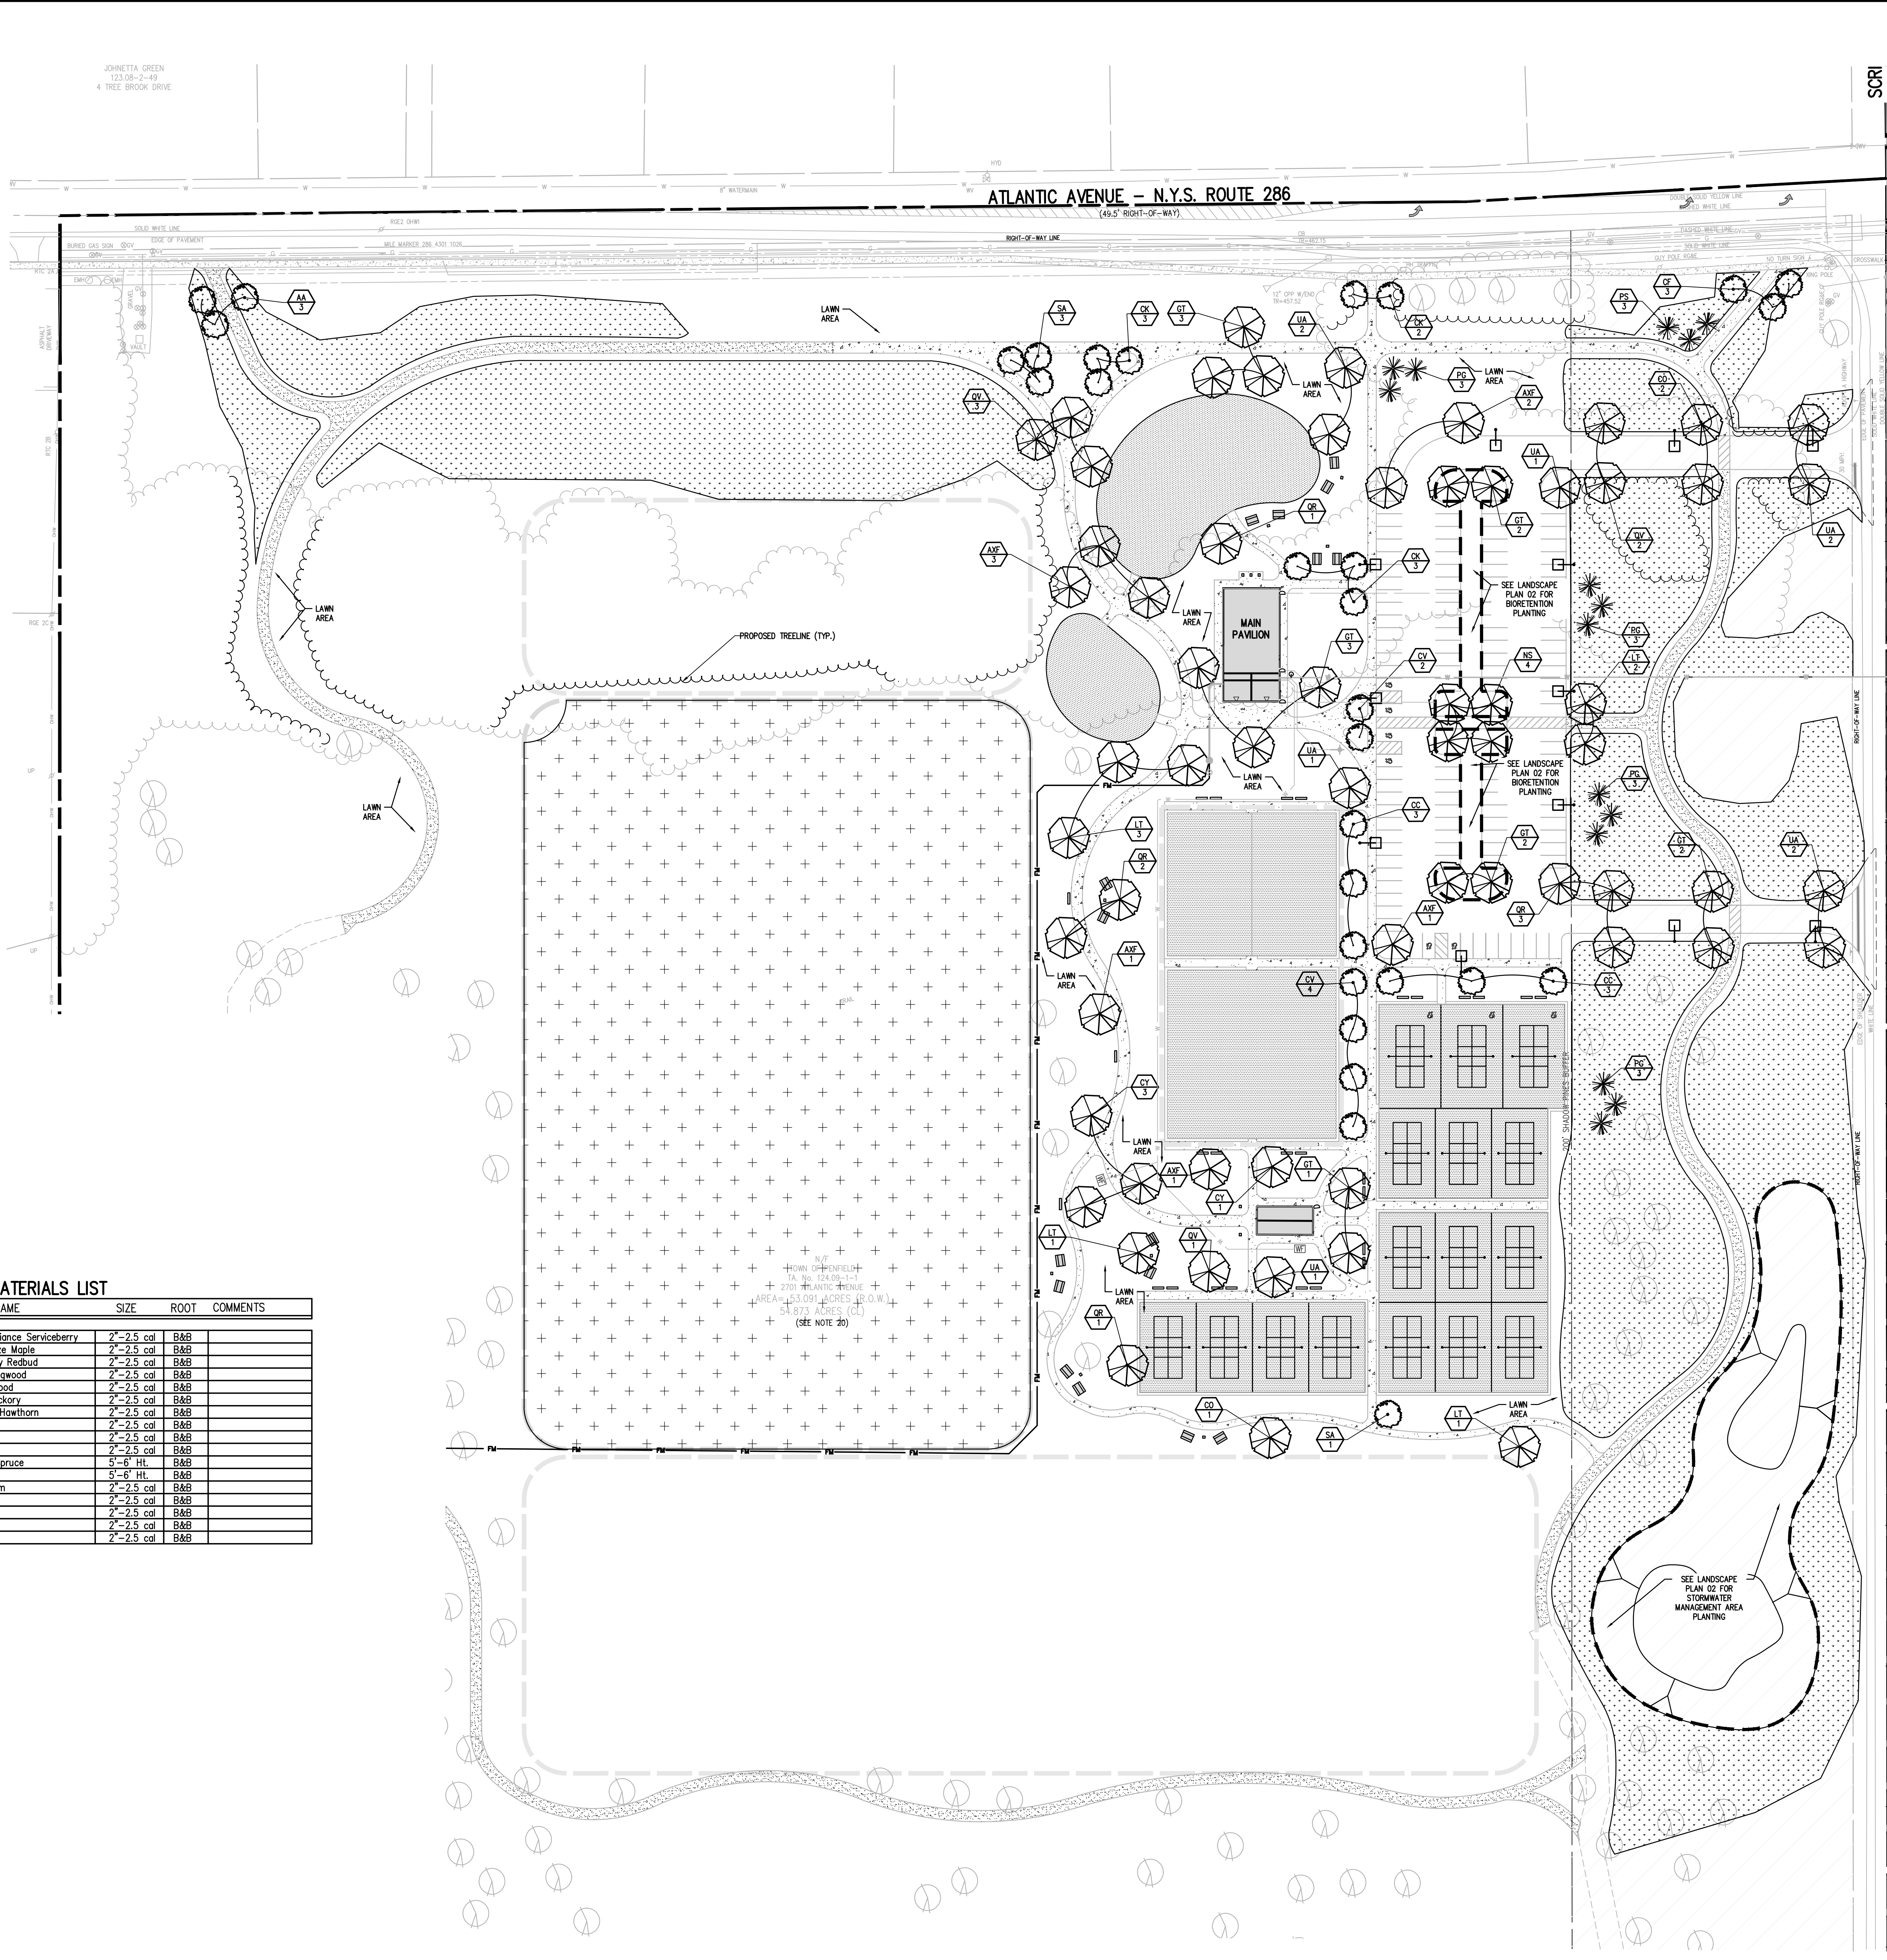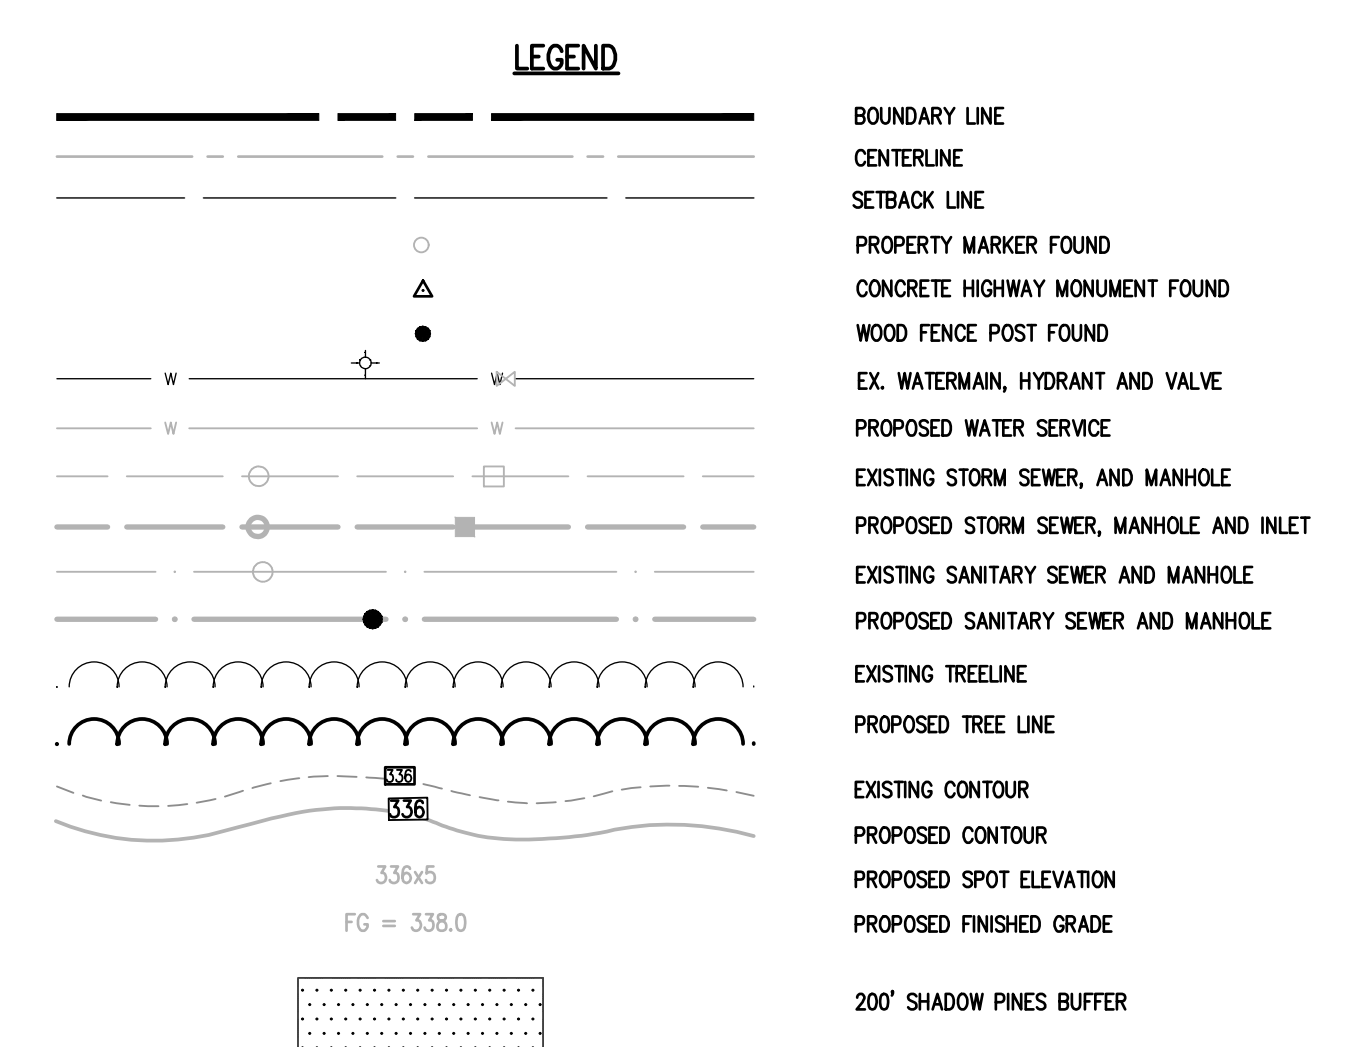

SEE LANDSCAPE PLAN 02 (BME DWG. #2681A-05)
FOR TOWN OF BIORRENTATION, STORMWATER
MANAGEMENT PLANTINGS AND LANDSCAPE DETAILS

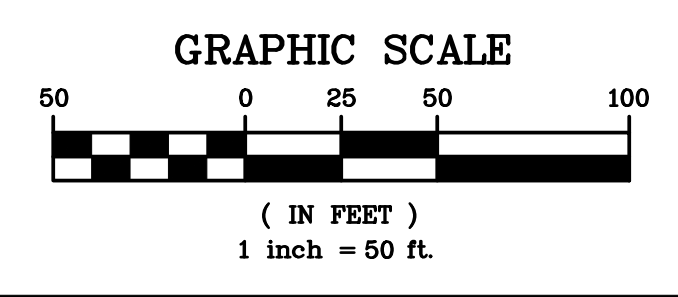

NOT APPROVED
This plan has not received final approval of all relevant agencies. This plan is subject to revisions until all approvals are obtained and should not be used for construction purposes.

APPROVALS

BY:	DATE:
ENGINEERING AND PLANNING	
LANDSCAPE CONSULTANT	
DIRECTOR OF PUBLIC WORKS	
PLANNING BOARD CHAIRPERSON	

SHADOW PINES PHASE 1
TOWN OF FENFIELD, MONROE COUNTY, NEW YORK STATE
PENFIELD, NY 14556

BME ASSOCIATES
ENGINEERS & SURVEYORS & LANDSCAPE ARCHITECTS
111 FT BRIDGELANE EAST
ARADON, NY 10818-1500
PHONE: 516.577.7960
FAX: 516.577.7789

LANDSCAPE PLAN NORTH

PROJECT: SHADOW PINES PHASE 1
LOCATION: TOWN OF FENFIELD, MONROE COUNTY, NEW YORK STATE
CLIENT: TOWN OF FENFIELD, PENFIELD, NY 14556
DRAWING TITLE: LANDSCAPE PLAN NORTH

PROJECT MANAGER: A. SPENCER
PROJECT ENGINEER: E. SHELLEY
DRAWN BY: R. JONES
DATE ISSUED: JANUARY 2022
PROJECT NO.: 2681A
DRAWING NO.: 04

REVISIONS

NO.	DATE	BY	REVISIONS
1	1-27-22	BJG	REVISED FOR TOWN COMMENTS
2			
3			
4			
5			
6			
7			
8			
9			
10			
11			
12			
13			
14			

PREPARED BY: CORHAM PURCHASE, TOWNSHIP 13, RANGE 4, TOWN LOT 51 & 52. TAX MAP NUMBERS 124-09-1-1, 124-15-1-1, 124-15-1-2, 124-15-1-4