



# Penfield DPW


## Proposed Garage Floor Plan

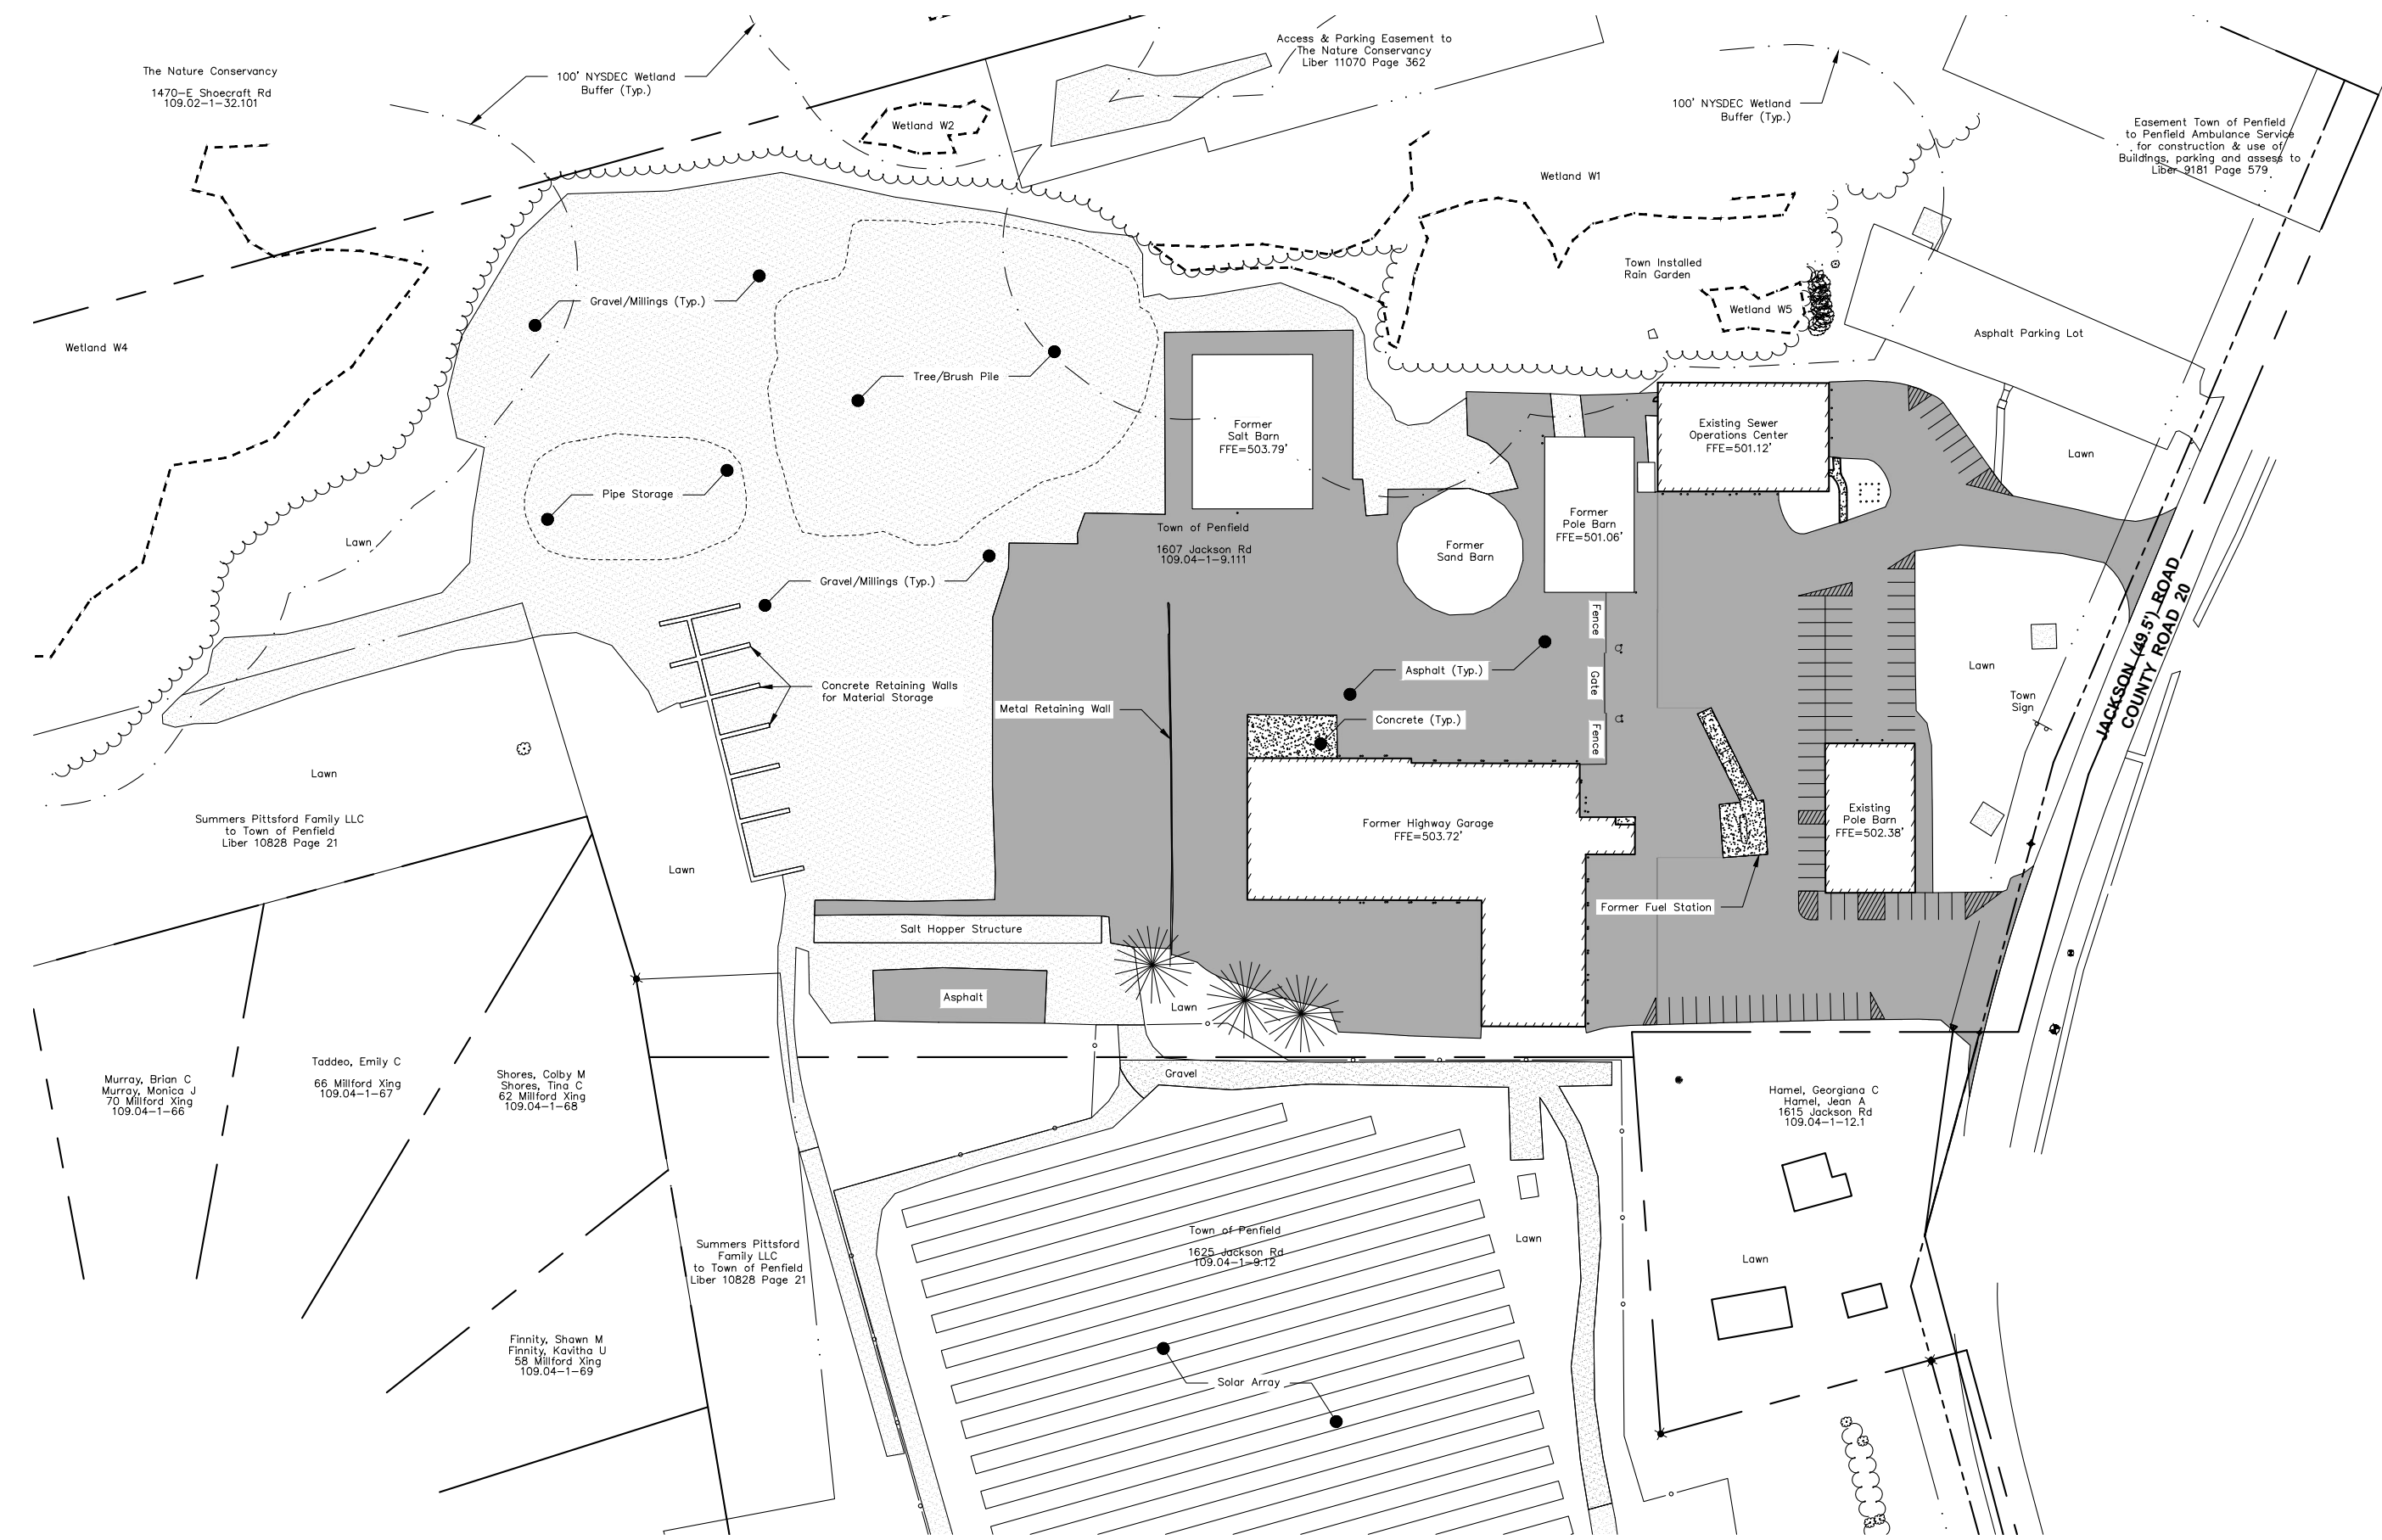

EXISTING OVERALL SITE PLAN

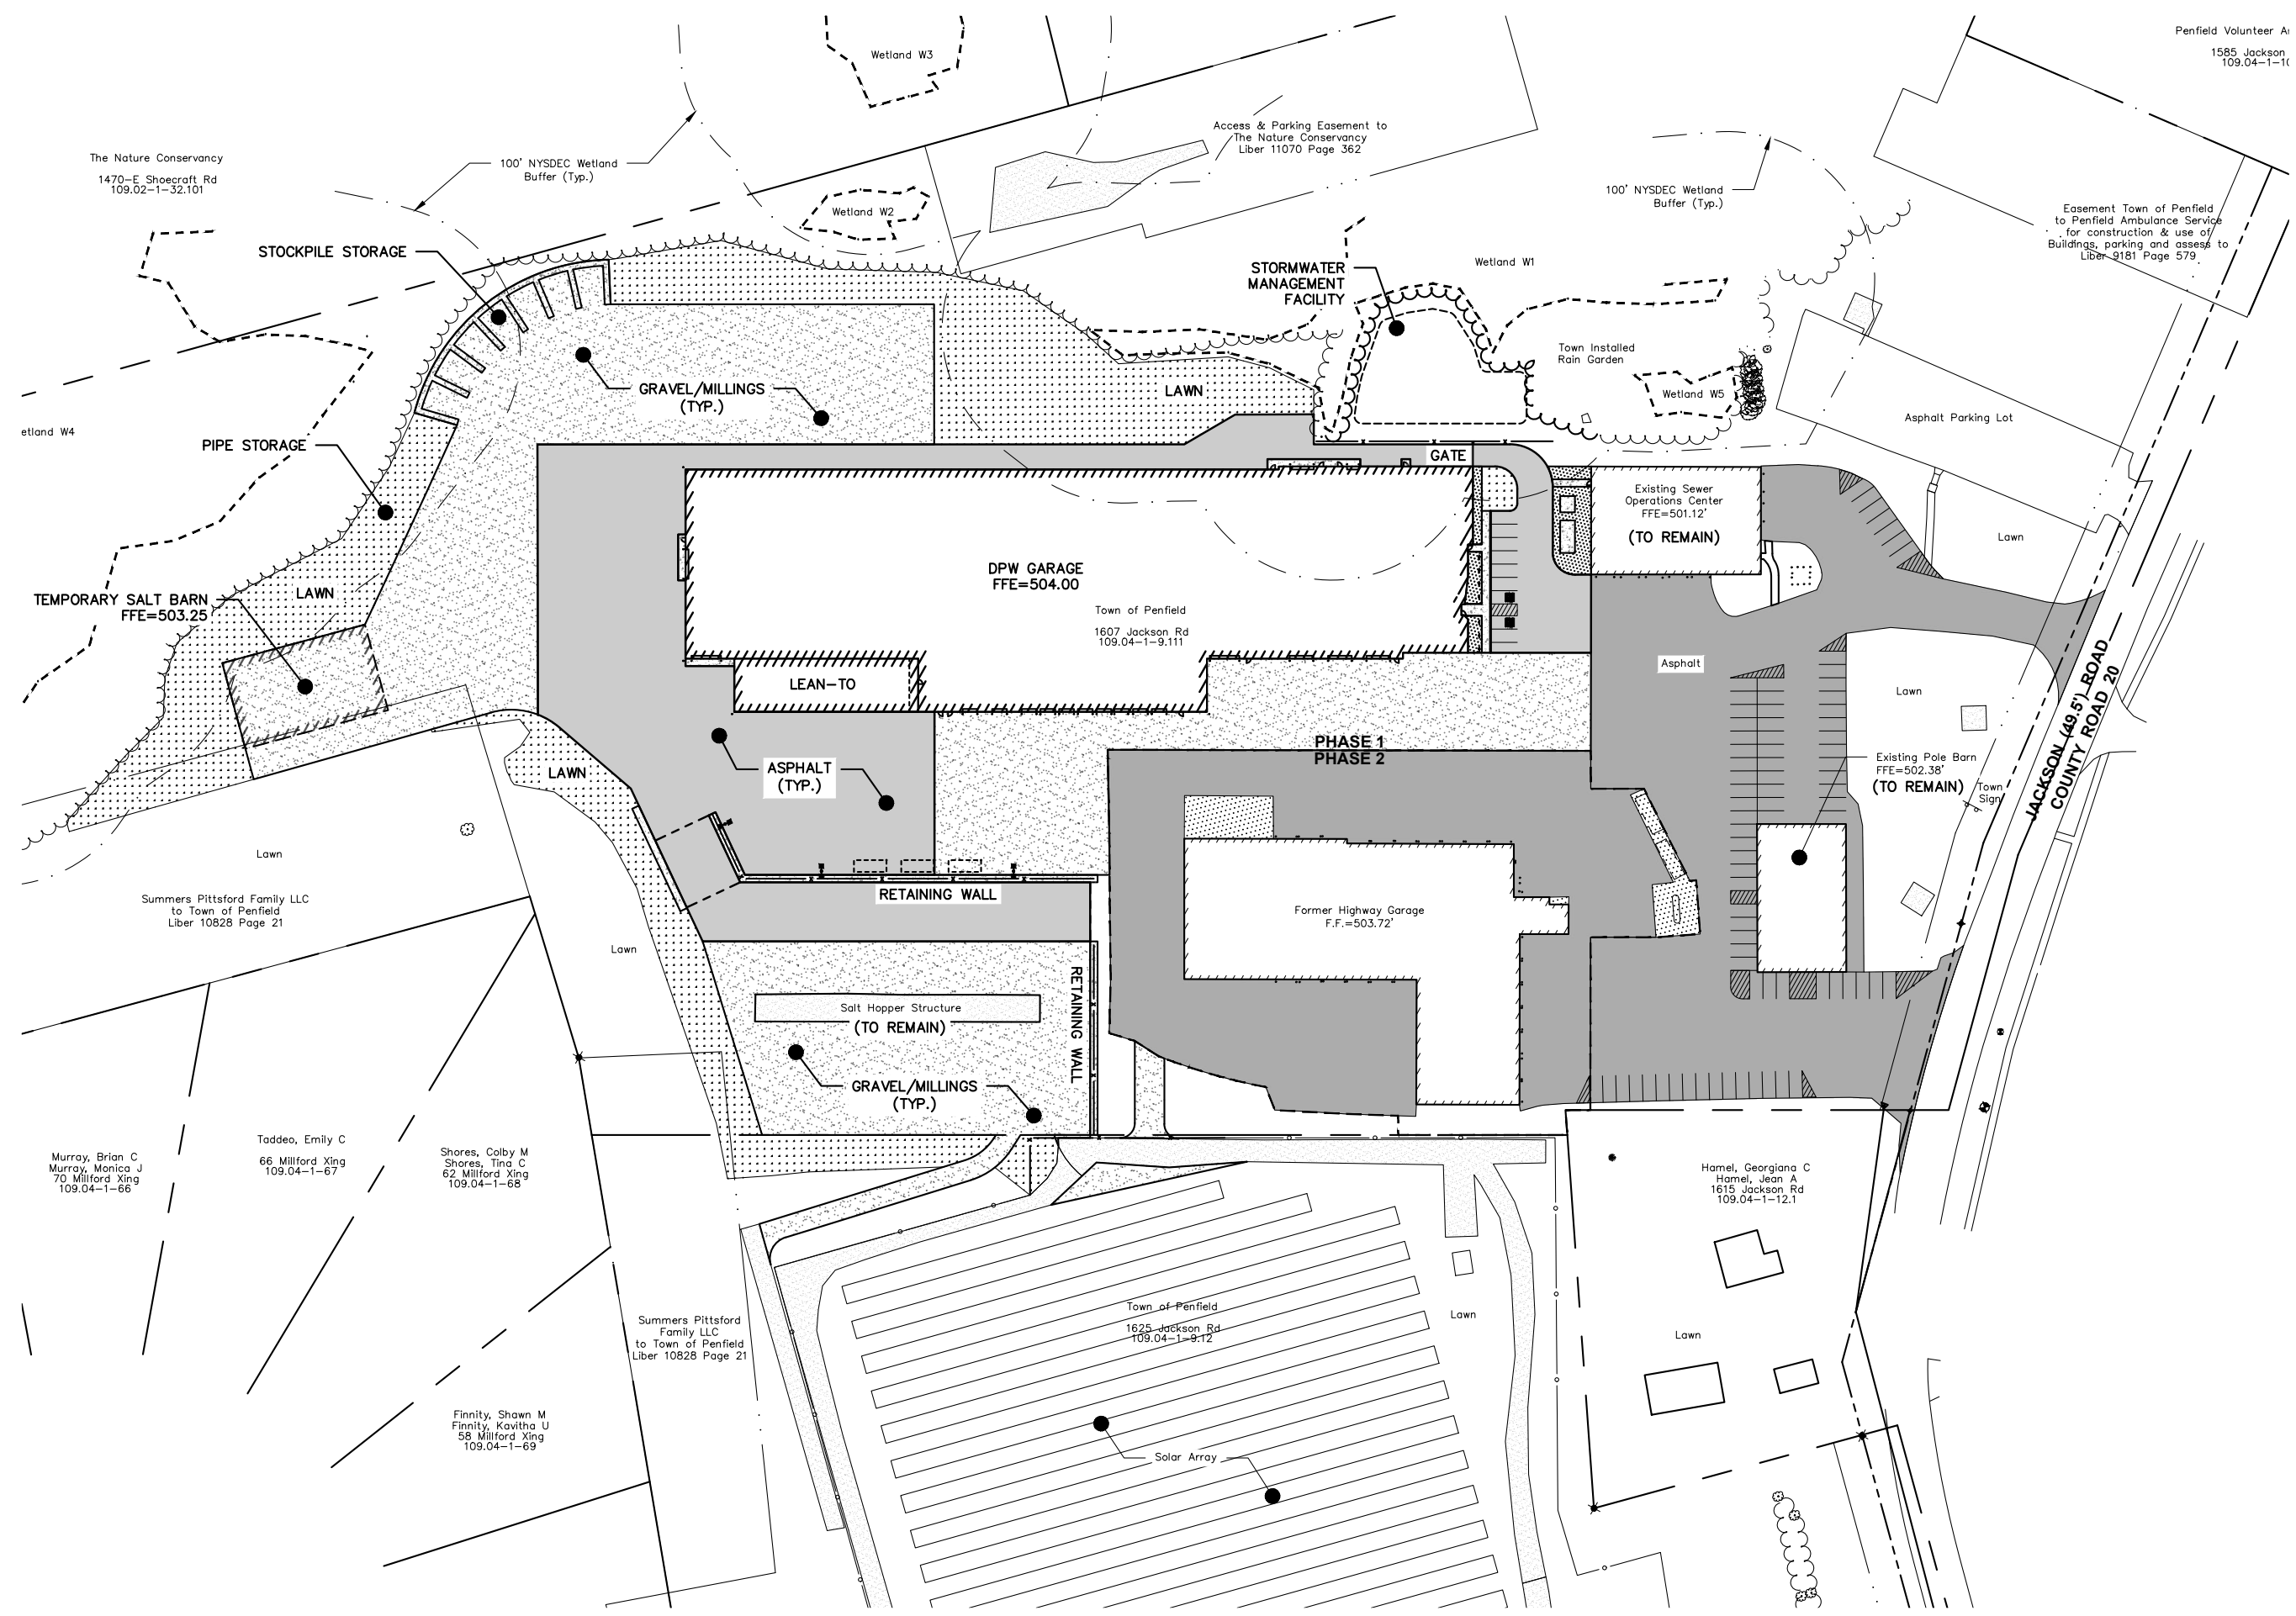

PROPOSED OVERALL SITE PLAN - PHASE 1

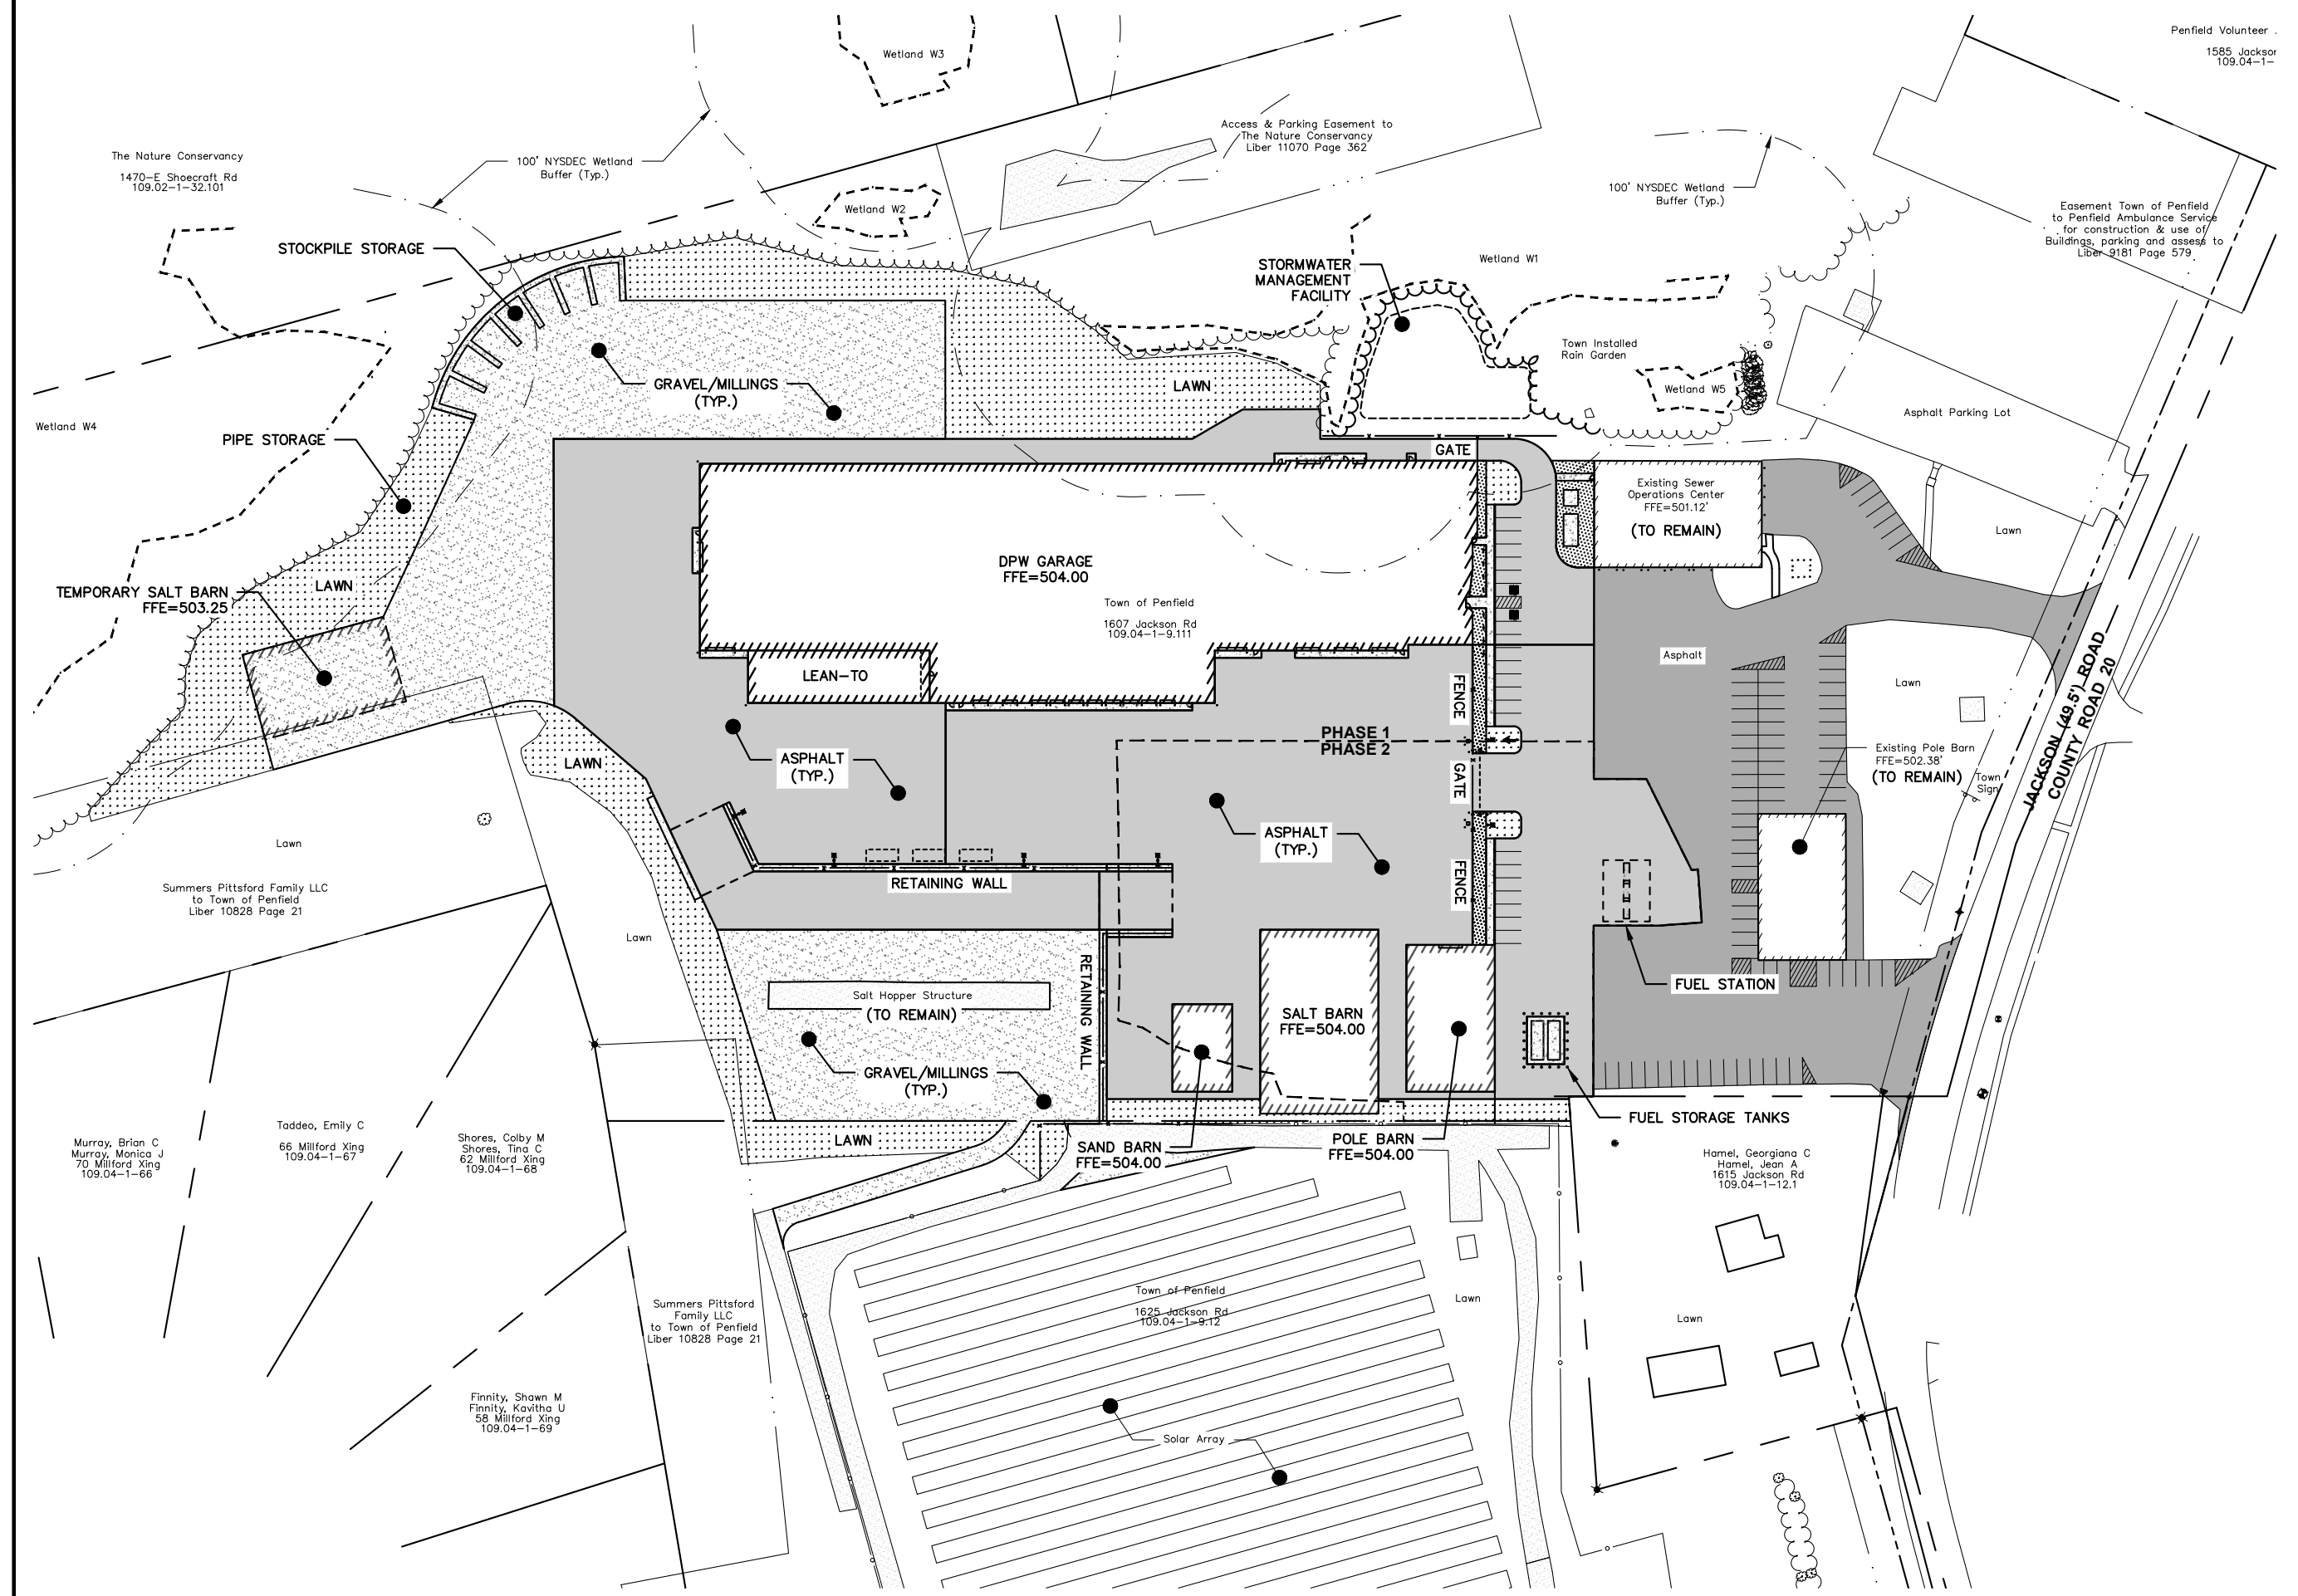

PROPOSED OVERALL SITE PLAN - PHASE 2



# Penfield DPW

## Existing and Proposed Site Plans